

MALAYSIAN FURNITURE & FURNISHINGS FAIR 2011

04th - 07th AUGUST 2011

HALL 1 & 2

KUALA LUMPUR CONVENTION CENTRE (KLCC)



QUBE Integrated Malaysia Sdn. Bhd.
35-1 Jalan Tanjung SD13/1, Bandar Sri Damansara,
52200 Kuala Lumpur, Malaysia
Tel : +603 6277 9973 Fax : +603 6277 3973
+603 6277 9673 http://www.qube.com.my

JOB NO.
B022 / 001 / 11

PROJECT TITLE
MALAYSIAN FURNITURE &
FURNISHINGS FAIR 2011 @ KLCC

SHOW PERIOD
04th - 07th AUGUST 2011

VENUE / ADDRESS
HALL 1-5
KUALA LUMPUR CONVENTION
CENTRE (KLCC)

CITY / COUNTRY
KUALA LUMPUR, MALAYSIA

CLIENT
MF3

CLIENT APPROVAL DATE

DRAWING TITLE SCALE
HALL 1 & 2 N.T.S
LAYOUT PLAN

PERSON-IN-CHARGE
EG

DRAWN BY DATE
AS 10022011

CHECKED BY DATE
YK 10022011

DRAWING NO.	REVISION	
	DWG 002	R15
	R05	14052011 EG
	R06	18052011 EG
	R07	01062011 EG

REMARKS

OFFICE USED -
CHECKLIST


OFFSITE	DESCRIPTION	ON SITE
	Dimension	
	Colour used	
	Material used	
	Graphic size	
	Others	

NOTE (offsite) NOTE (onsite)

CHECKED BY (offsite) CHECKED BY (onsite)

DATE DATE

A COPYRIGHT -
This design may not be reproduced in part or whole without prior
written permission of Qube Integrated Malaysia Sdn. Bhd.
This drawing is subject to modification in suit construction purposes.

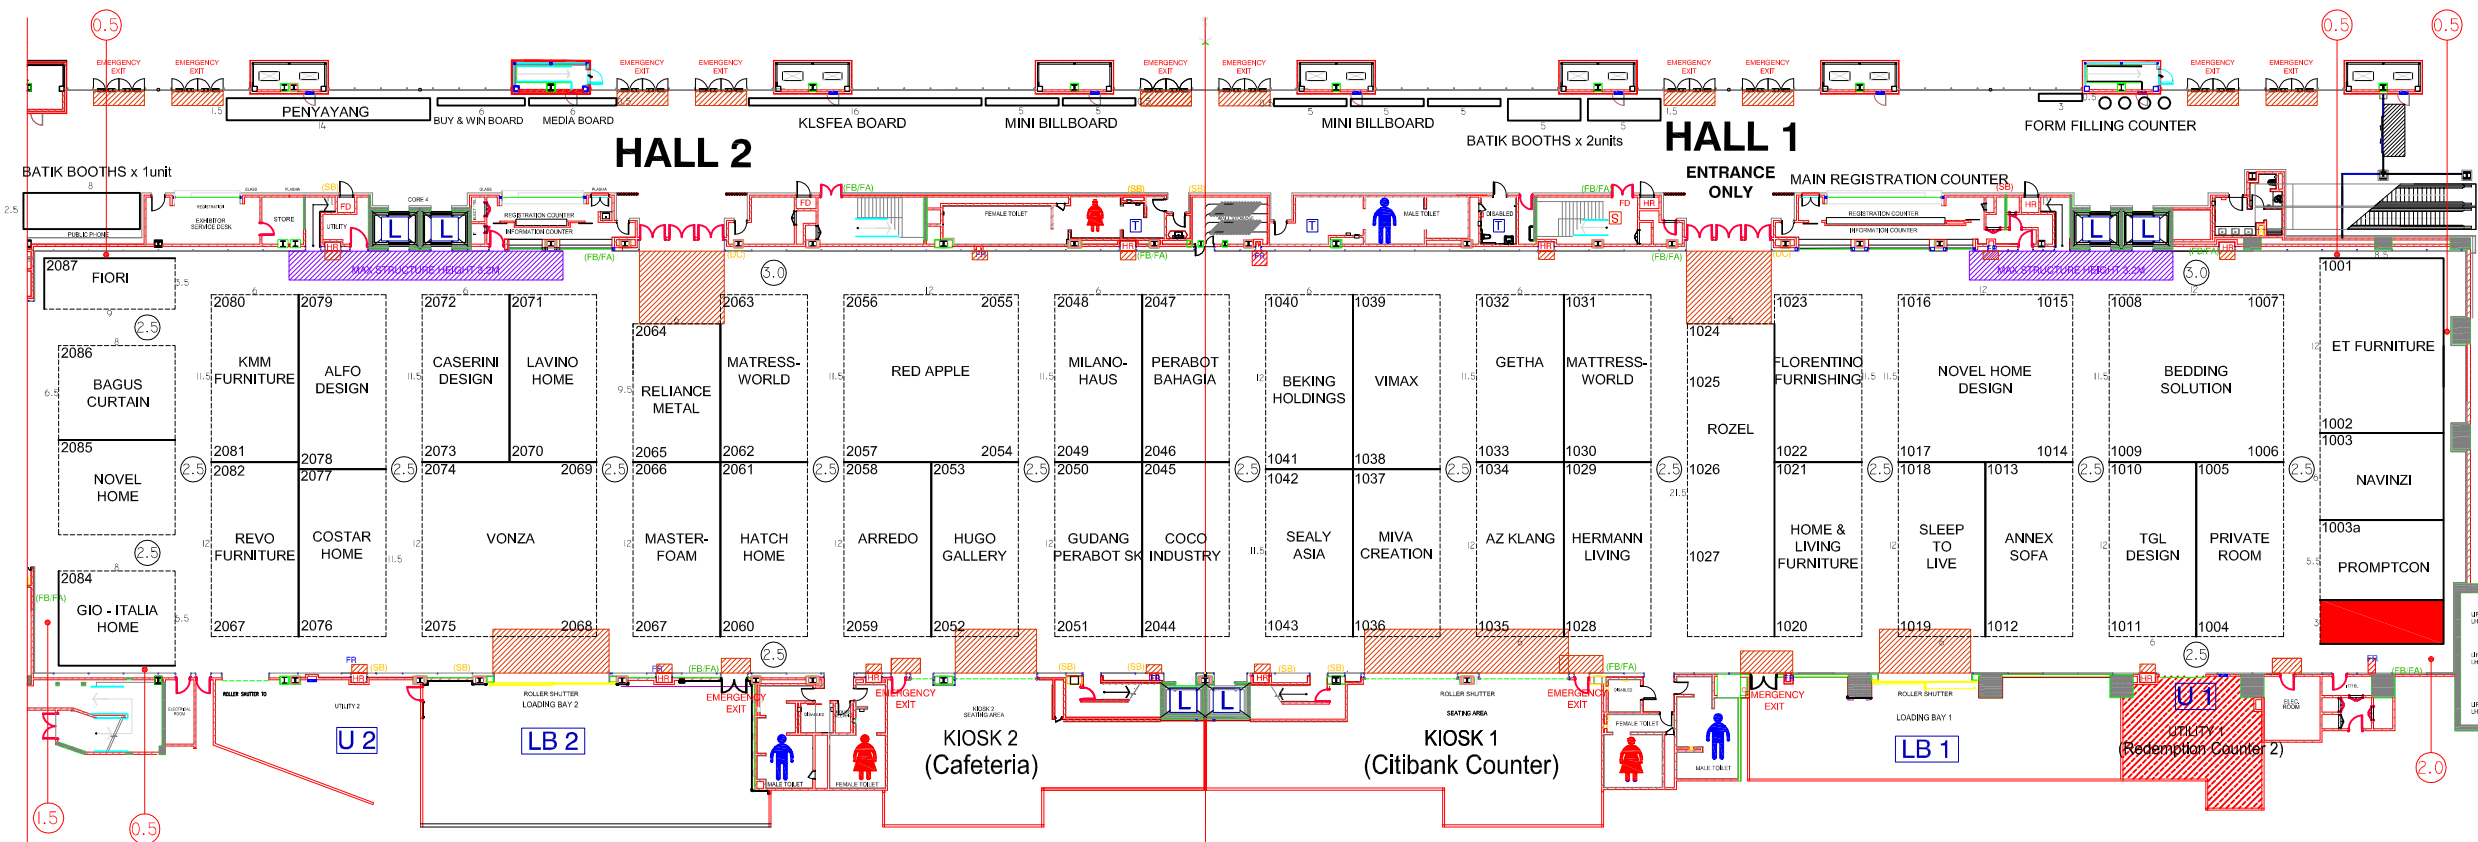

LEGEND :

FR	FIRE EXTINGUISHER	SB	SUIS BOARD	FB	FIRE BREAK GLASS	—	BANNER ROD 5.11m (L)
HR	HOSE REEL	DC	DOOR CONTROLLER	▨	BALCONY - MAX STRUCTURE HEIGHT 3.2M & SET BACK 1M FROM WALL	▨	NON BUILD-UP AREA (PANEL/STRUCTURE)
FA	FIRE ALARM	S	STAIRCASE				
■	FREE REDEMPTION COUNTER						

NOTE : NON-BUILD AREA ARE CONSTRUCTED WITH TEMPORARY AND REMOVEABLE STRUCTURE ONLY

EVT F290
*SUBJECT TO KUALA LUMPUR CONVENTION CENTRE APPROVAL

MALAYSIAN FURNITURE & FURNISHINGS FAIR 2011

04th - 07th AUGUST 2011

HALL 3

KUALA LUMPUR CONVENTION CENTRE (KLCC)



QUBE Integrated Malaysia Sdn. Bhd.
35-1 Jalan Tanjung SD13/1, Bandar Sri Damansara,
52200 Kuala Lumpur, Malaysia
Tel : +603 6277 9973 Fax : +603 6277 3973
+603 6277 9673 http://www.qube.com.my

JOB NO.
B 022 / 001 / 11

PROJECT TITLE
MALAYSIAN FURNITURE &
FURNISHINGS FAIR 2011 @ KLCC

SHOW PERIOD
04th - 07th AUGUST 2011

VENUE / ADDRESS
HALL 1- 5
KUALA LUMPUR CONVENTION
CENTRE (KLCC)

CITY / COUNTRY
KUALA LUMPUR, MALAYSIA

CLIENT
MF3

CLIENT APPROVAL DATE

DRAWING TITLE SCALE
HALL 3 N.T.S
LAYOUT PLAN

PERSON-IN-CHARGE
EG

DRAWN BY DATE
AS 10022011

CHECKED BY DATE
YK 10022011

DRAWING NO.	REVISION	
	DWG 003	R15
	R05	14052011 EG
	R06	18052011 EG
	R07	01062011 EG

REMARKS

OFFICE USED -
CHECKLIST

OFFSITE	DESCRIPTION	ON SITE
	Dimension	
	Colour used	
	Material used	
	Graphic size	
	Others	


NOTE (offsite) NOTE (onsite)

CHECKED BY (offsite) CHECKED BY (onsite)

DATE DATE

A COPYRIGHT -
This design may not be reproduced in part or whole without prior
written permission of Qube Integrated Malaysia Sdn. Bhd.
This drawing is subject to modification to suit construction purposes.

HALL 3

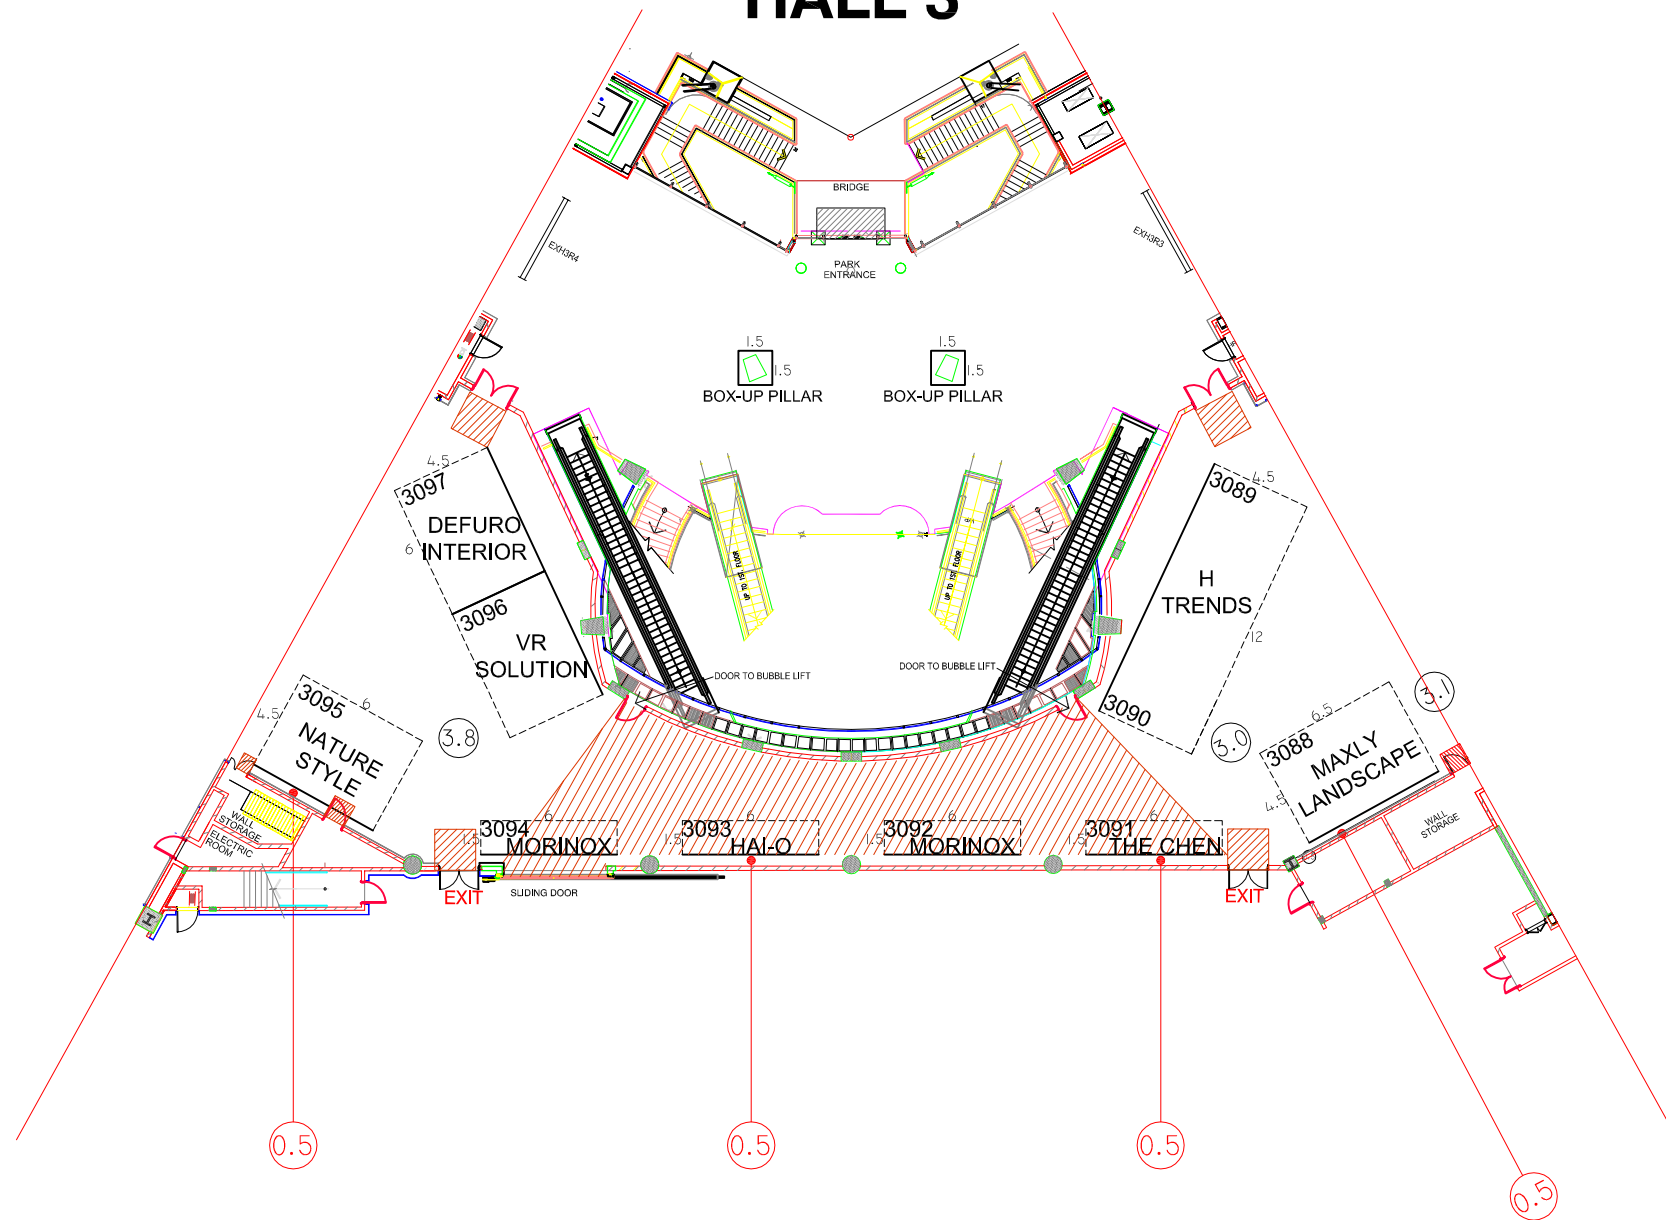

LEGEND :

FR	FIRE EXTINGUISHER	SB	SUIS BOARD	FB	FIRE BREAK GLASS	—	BANNER ROD 5.11m (L)
HR	HOSE REEL	DC	DOOR CONTROLLER	▨	BALCONY - MAX STRUCTURE HEIGHT 3.2M & SET BACK 1M FROM WALL	▨	NON BUILD-UP AREA (PANEL/STRUCTURE)
FA	FIRE ALARM	S	STAIRCASE				
■	FREE REDEMPTION COUNTER						

NOTE : NON-BUILD AREA
ARE CONSTRUCTED
WITH TEMPORARY
AND REMOVEABLE
STRUCTURE ONLY

EVT F290
*SUBJECT TO KUALA LUMPUR
CONVENTION CENTRE APPROVAL

MALAYSIAN FURNITURE & FURNISHINGS FAIR 2011

04th - 07th AUGUST 2011

HALL 4 & 5

KUALA LUMPUR CONVENTION CENTRE (KLCC)



QUBE Integrated Malaysia Sdn. Bhd.
35-1 Jalan Tanjung SD13/1, Bandar Sri Damansara,
52200 Kuala Lumpur, Malaysia
Tel : +603 6277 9973 Fax : +603 6277 3973
+603 6277 9673 http://www.qube.com.my

JOB NO.
B022 / 001 / 11

PROJECT TITLE
MALAYSIAN FURNITURE &
FURNISHINGS FAIR 2011 @ KLCC

SHOW PERIOD
04th - 07th AUGUST 2011

VENUE / ADDRESS
HALL 1-5
KUALA LUMPUR CONVENTION
CENTRE (KLCC)

CITY / COUNTRY
KUALA LUMPUR, MALAYSIA

CLIENT

MF3

CLIENT APPROVAL DATE

DRAWING TITLE SCALE
HALL 4 & 5 N.T.S
LAYOUT PLAN

PERSON-IN-CHARGE

EG

DRAWN BY DATE
AS 10022011

CHECKED BY DATE
YK 10022011

DRAWING NO.	REVISION
DWG 004	R15 22072011 AS
	R05 14052011 EG
	R06 18052011 EG
	R07 01062011 EG

REMARKS

OFFICE USED -
CHECKLIST

OFFSITE	DESCRIPTION	ON SITE
	Dimension	
	Colour used	
	Material used	
	Graphic size	
	Others	


NOTE (offsite) NOTE (onsite)

CHECKED BY (offsite) CHECKED BY (onsite)

DATE DATE

A COPYRIGHT :-

This design may not be reproduced in part or whole without prior
written permission of Qube Integrated Malaysia Sdn. Bhd.
This drawing is subject to modification in suit construction purposes.

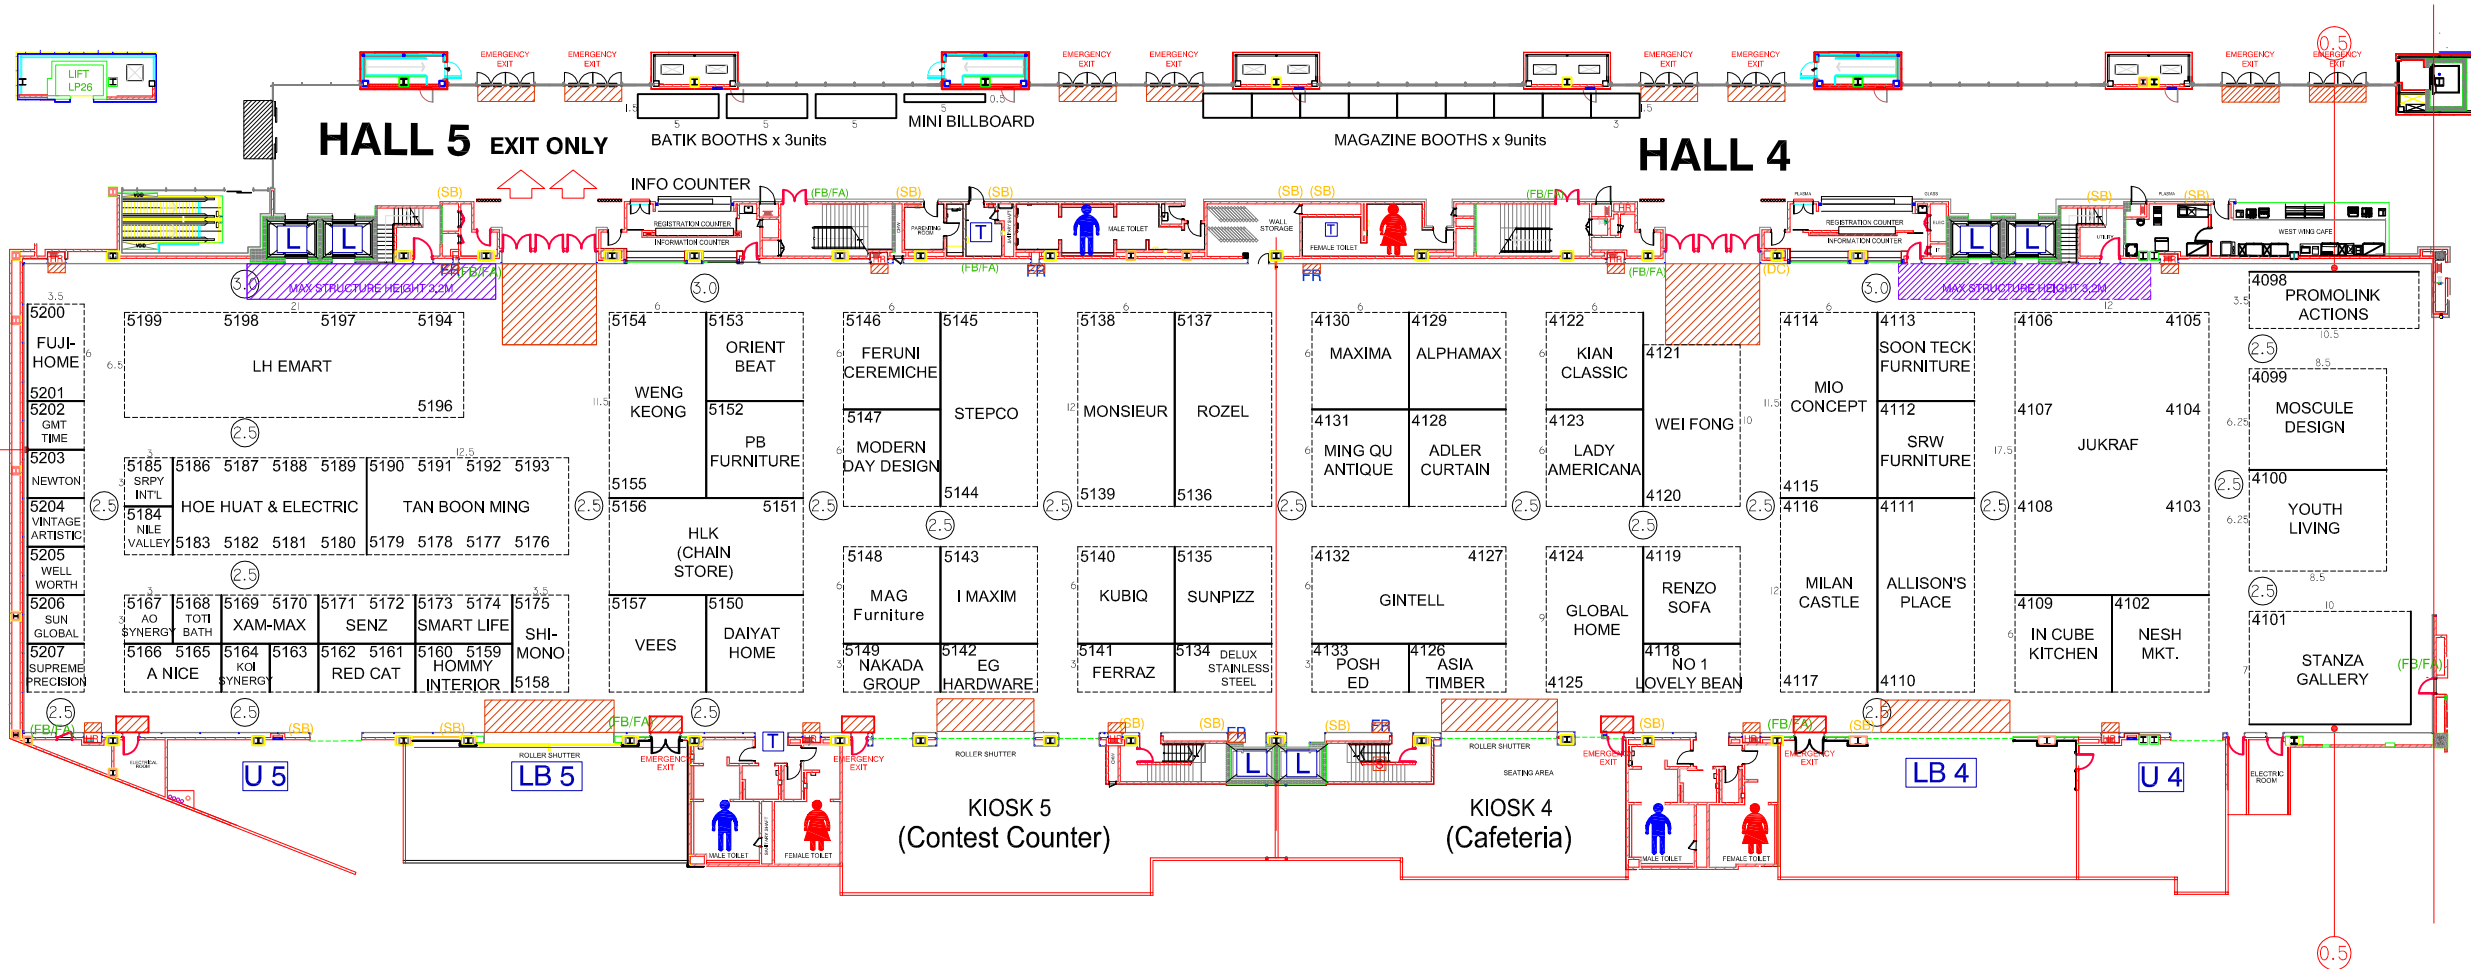

LEGEND :

FR	FIRE EXTINGUISHER	SB	SUIS BOARD	FB	FIRE BREAK GLASS	—	BANNER ROD 5.11m (L)
HR	HOSE REEL	DC	DOOR CONTROLLER	■	BALCONY - MAX STRUCTURE HEIGHT 3.2M & SET BACK 1M FROM WALL	■	NON BUILD-UP AREA (PANEL/STRUCTURE)
FA	FIRE ALARM	S	STAIRCASE				
■	FREE REDEMPTION COUNTER						

NOTE : NON-BUILD AREA ARE CONSTRUCTED WITH TEMPORARY AND REMOVEABLE STRUCTURE ONLY

EVT F290
*SUBJECT TO KUALA LUMPUR CONVENTION CENTRE APPROVAL